


Wessex Water Web Map

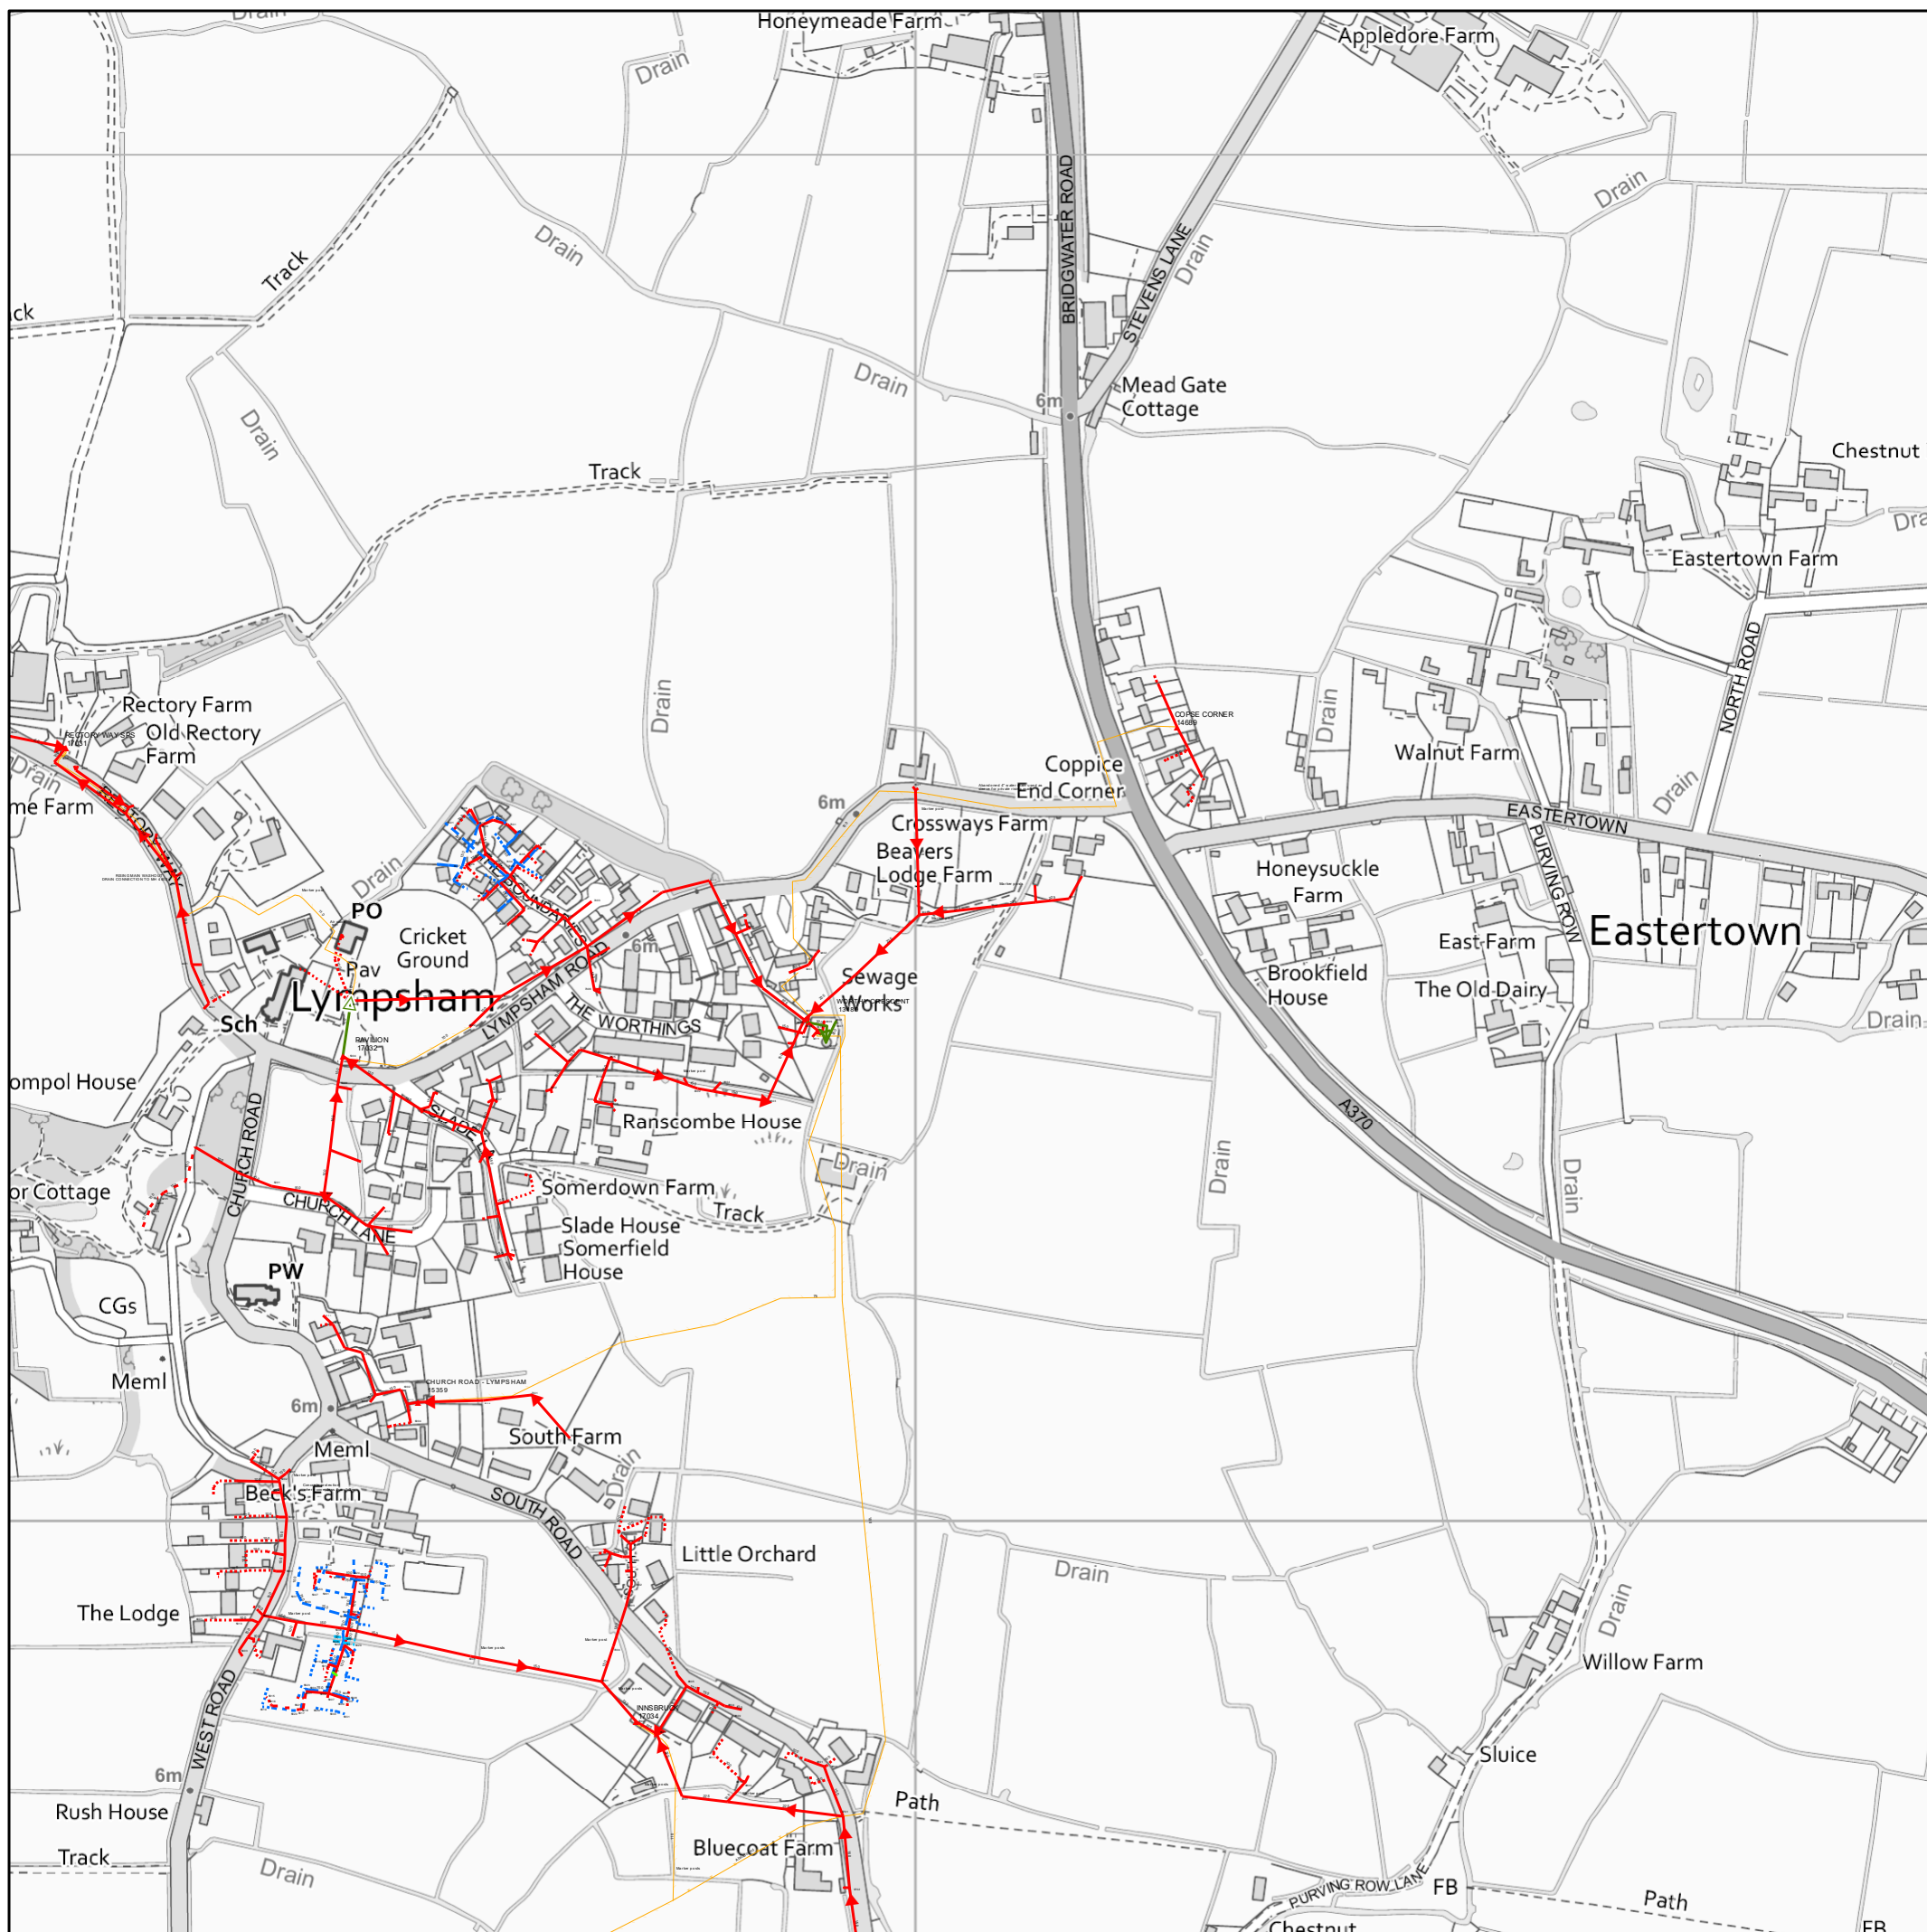

Reproduced from the Ordnance Survey map by permission on behalf of the Controller of Her Majesty's Stationery Office © Crown Copyright . Licence 100019539.

PUBLIC SEWERS	NON-PUBLIC SEWERS, DRAINS & PIPELINES	OTHER STRUCTURES
Foul Sewer	Private - Foul	Attenuation Tank
Surface Water Sewer	Private - Surface	Storage Tank
Combined Sewer	Private - Combined	Chamber
Rising Main	Highway Drain	Tunnel
Standby Rising Main	Culverted Watercourse	Interceptor
Syphon	Abandoned Sewer	
Overflow	Status Unknown	
Use Unknown		
STRUCTURES		
Manhole - Foul	Bifurcation - Surface	Rodding Eye
Manhole - Surface	Bifurcation - Combined	Catchpit
Manhole - Combined	Combined Sewage Overflow	Flushing Chamber
Outfall	Pumping Station - Surface	Soakaway
Inlet	Pumping Stn - Foul/Combined	Non Return Valve
Lamphole	Gully	Air Valve
Bifurcation - Foul	Vent Column	Washout
		Hatch Box
		Section 104 - Foul
		Section 104 - Surface
		Section 104 - Combined
		Private Rising Main
		Effluent Disposal Main
		Colours generally indicate the use of the sewer/drain (i.e Red - Foul, Dark Blue - Surface, Magenta - Combined/Dual Use, Light Green - Highway Drain, Mid Green - Overflow) styles of line are shown on the key in sample/typical colours.

Wessex Water
YTL GROUP

Date: 13/10/2023, 11:58:21

Scale: 1:5,000

Centre: 334,042, 154,401

Information in this plan is provided for identification purposes only. No warranty as to accuracy is given or implied. The precise route of pipe work may not exactly match that shown. Wessex Water does not accept liability for inaccuracies. Sewers and lateral drains adopted by Wessex Water under the Water Industry (Schemes for Adoption of Private Sewers) Regulations 2011 are to be plotted over time and may not yet be shown. In carrying out any works, you accept liability for the cost of any repairs to Wessex Water apparatus damaged as a result of your works. You are advised to commence excavations using hand tools only. Mechanical digging equipment should not be used until pipe work has been precisely located. If you are considering any form of building works and pipe work is shown within the boundary of your property or a property to be purchased (or very close by) a surveyor should plot its exact position prior to commencing works or purchase. Building over or near Wessex Water's apparatus is not normally permitted.